



L.S. KEVIN IKAHMS
 Location SE 1/4 OF NE 1/4
 Section 22.
 Township MCPHERSON
 County BLUE EARTH
 Date 1 SEPT 93 & 7 DEC 93
 Installed by DAVID HOOKER
 Survey by WINGERT SURVEYING

12-93

MAIN = 4,150 Sept. 1
 14,405 Oct. 26
 10,970 Dec. 3
 29,525

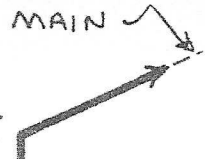

TOWNSHIP ROAD

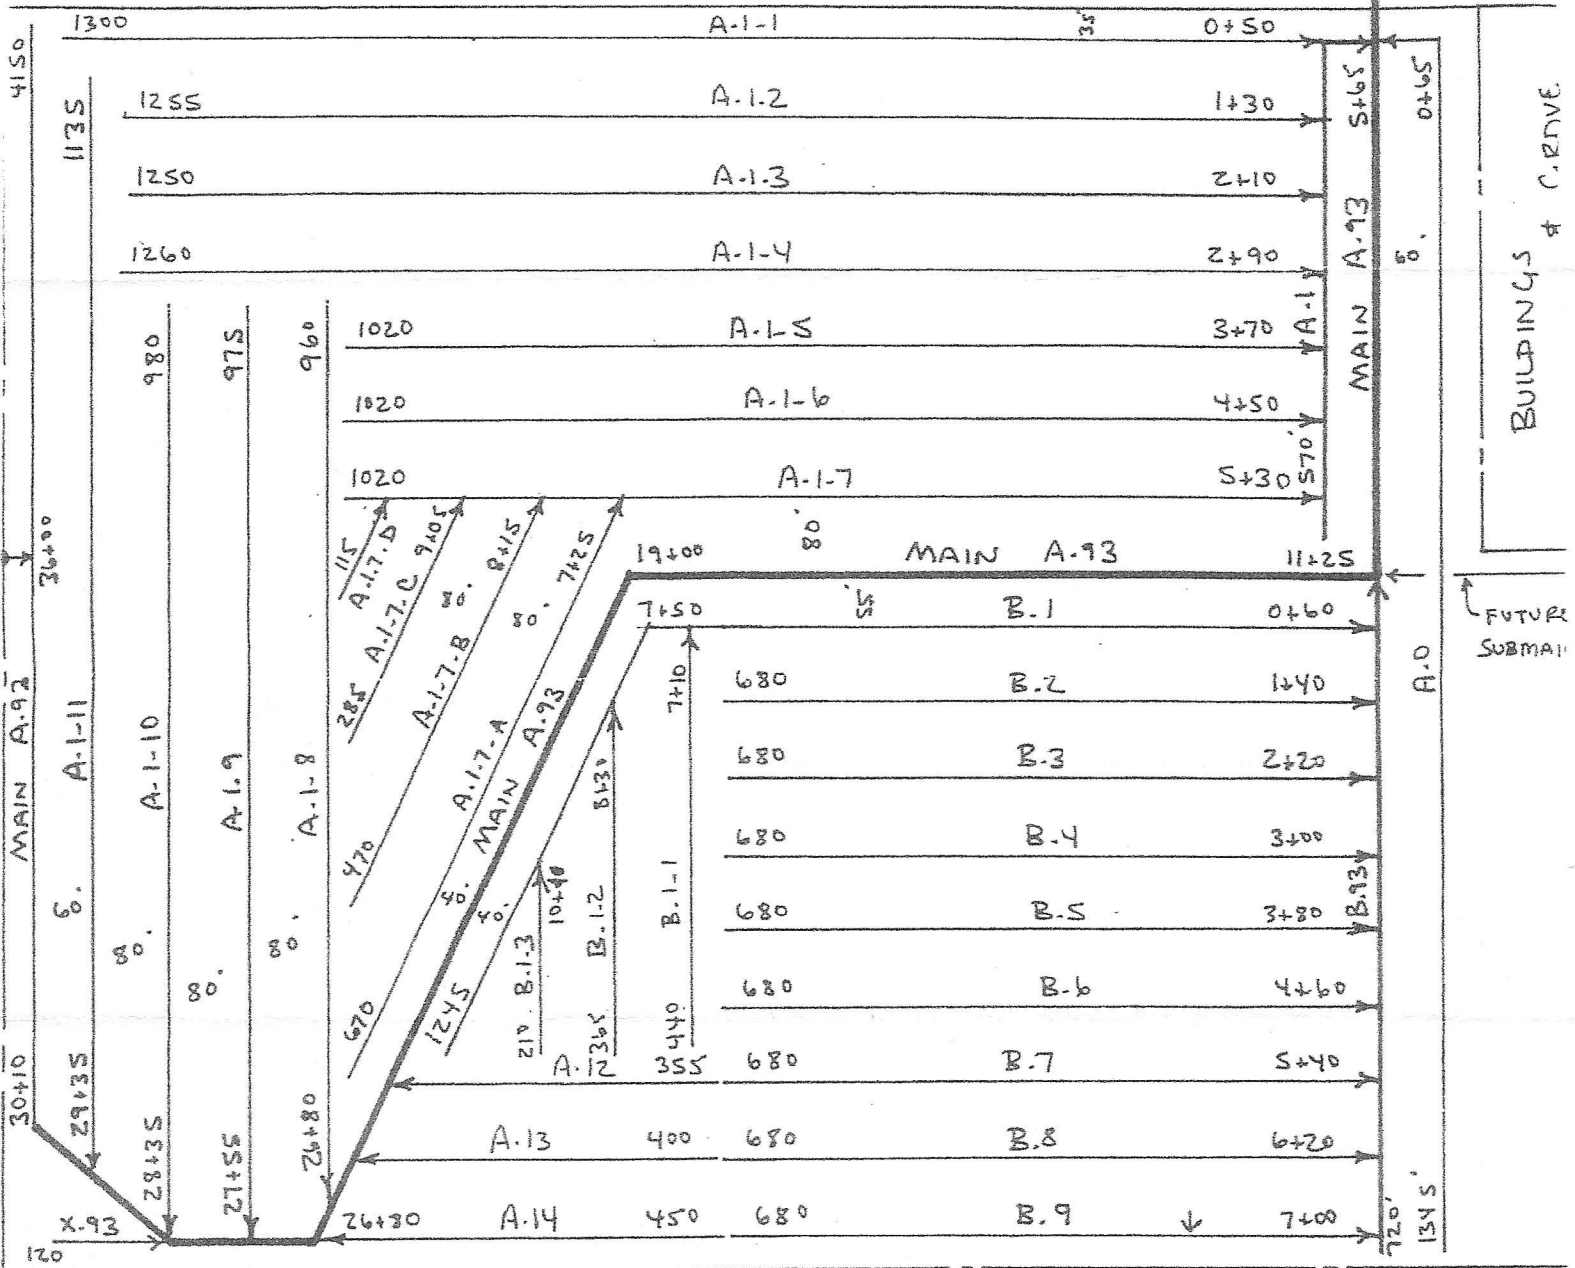

SCALE: 1" = 200'

35'

